

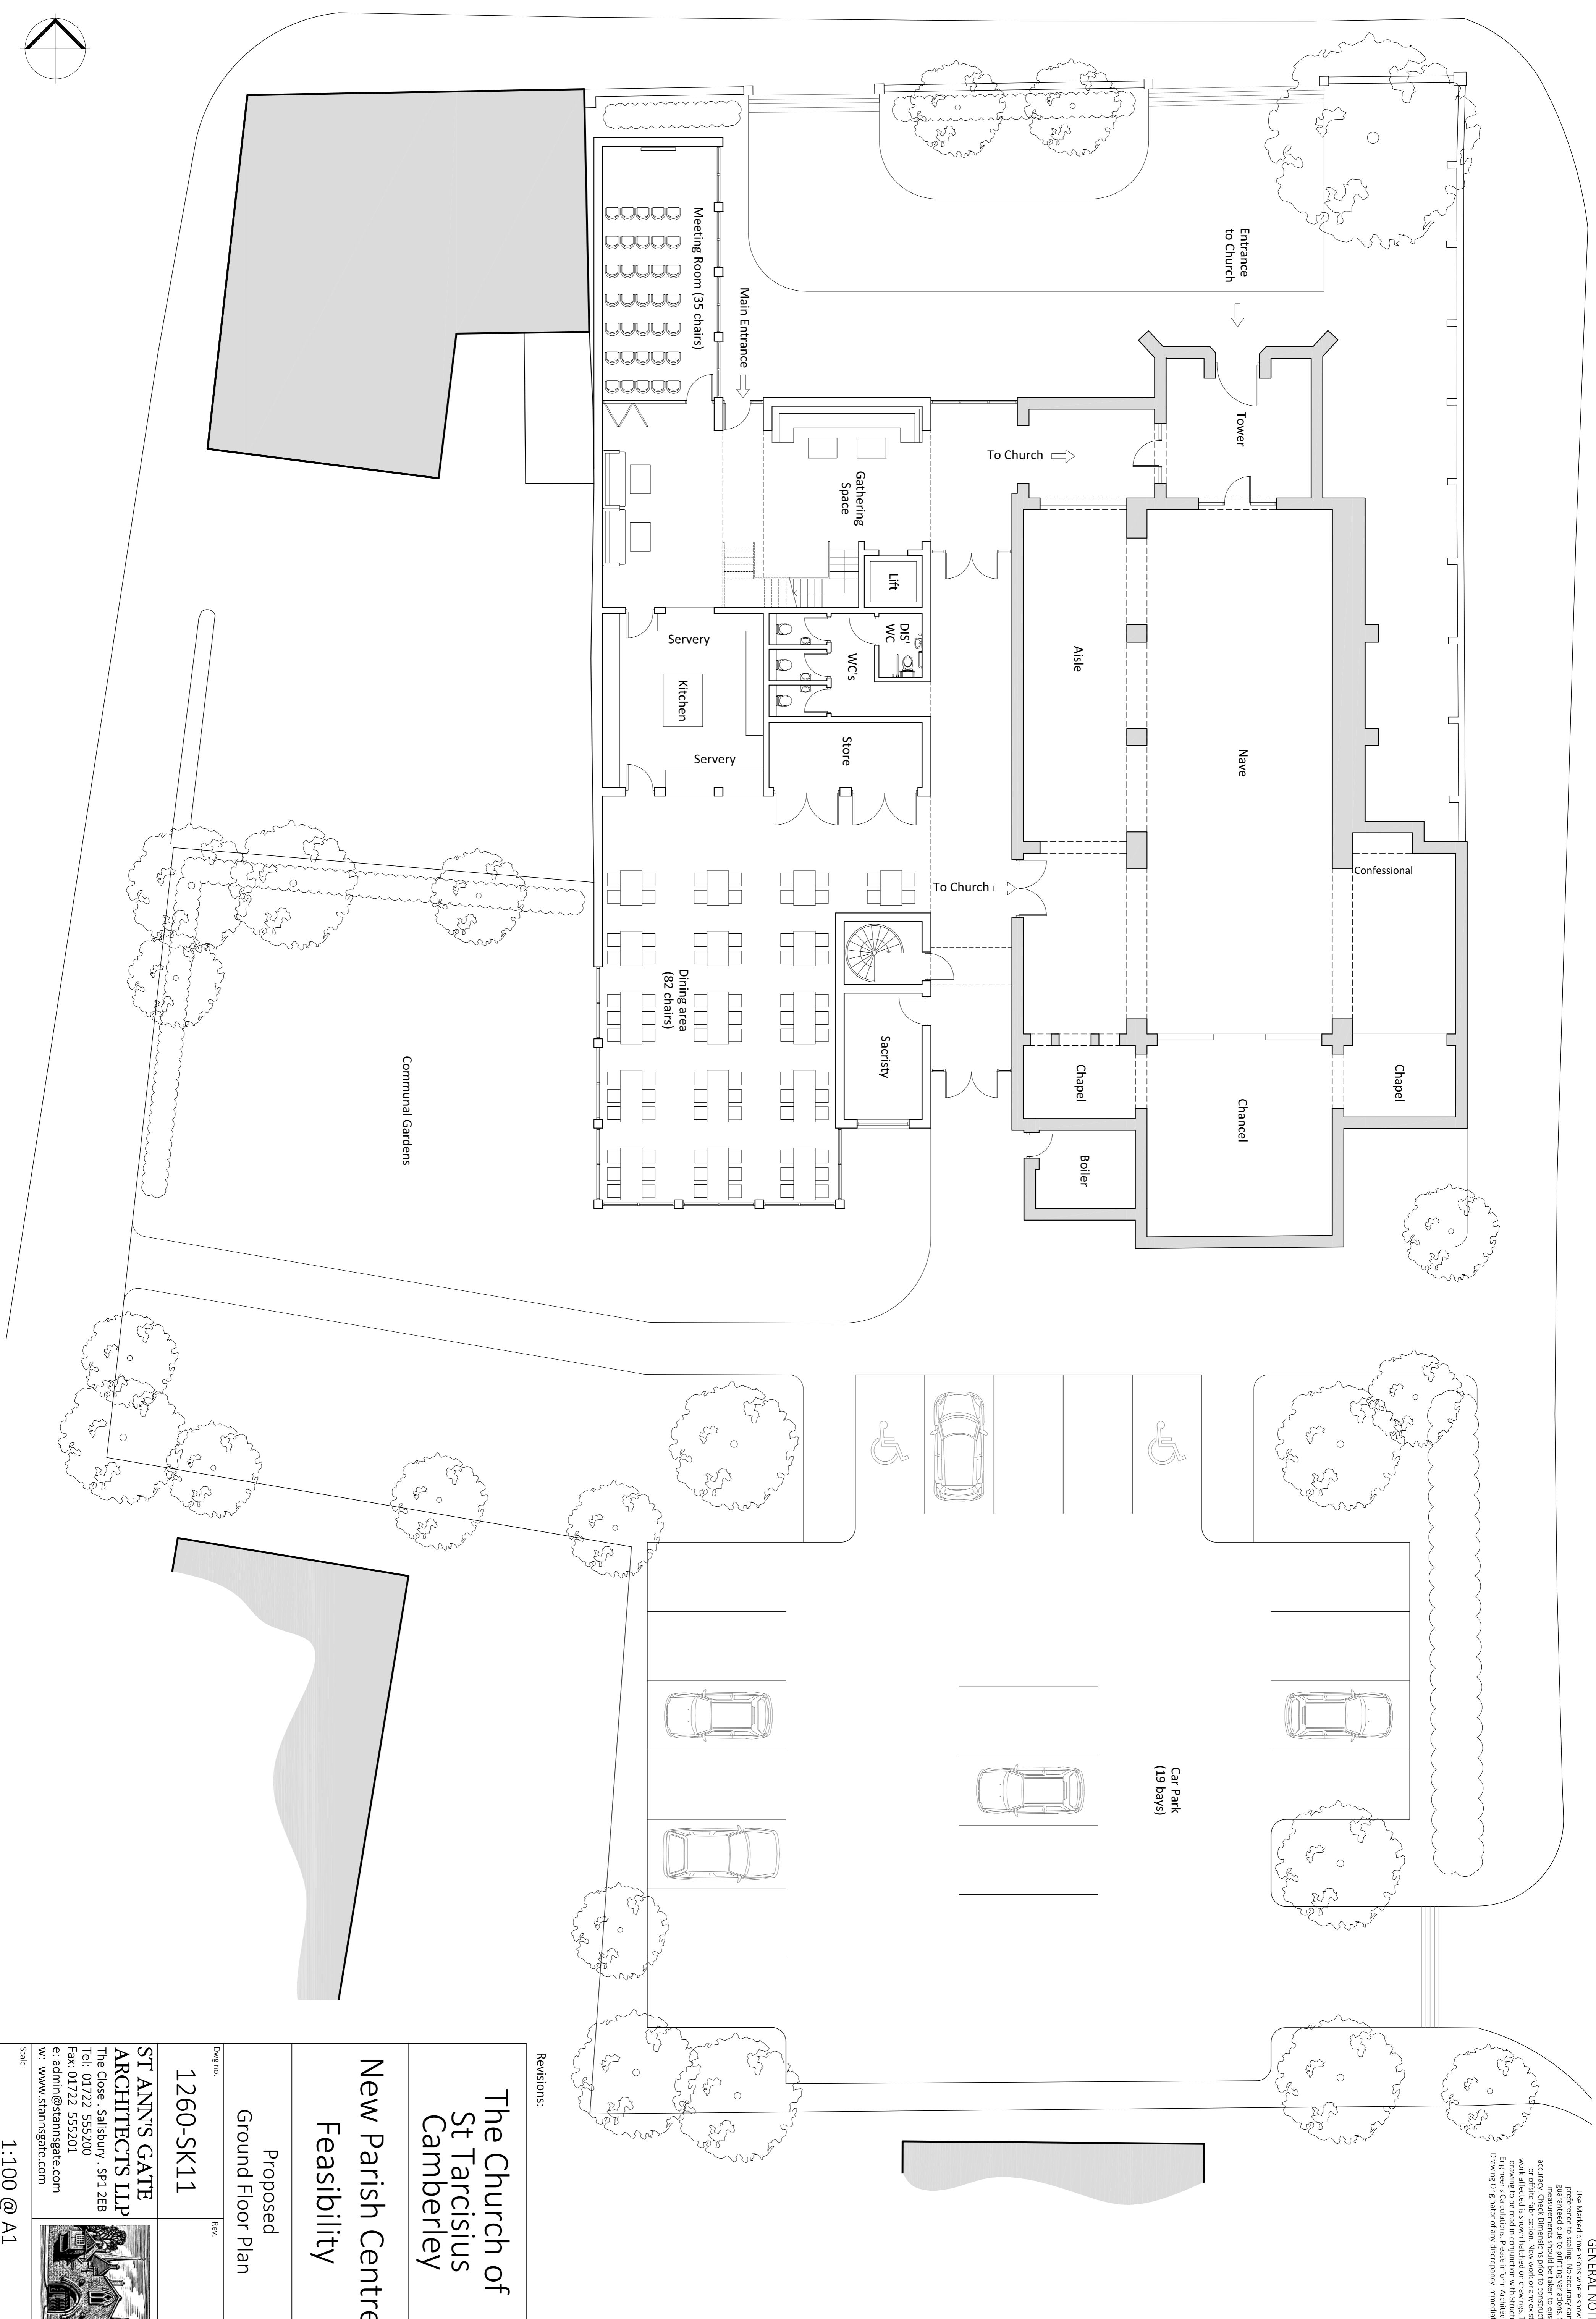


GENERAL NOTES
 Use hatched drawing areas to indicate areas where the originator has no liability for the accuracy of the information shown. No accuracy can be guaranteed due to printing variations. Site measurements should be taken to ensure accuracy of the information shown. New work or any existing work affected is shown hatched on drawings. This drawing is for information only and does not constitute an offer of any services. Please inform architect or Drawing Originator of any discrepancy immediately.

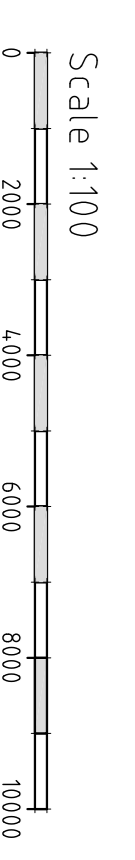

Ground Floor Plan

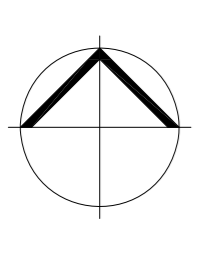

<p>Revisions:</p> <p>The Church of St Tarcisus Camberley</p> <p>New Parish Centre Feasibility</p> <p>Proposed Ground Floor Plan</p> <p>Dwg No: 1260-SK11</p> <p>Rev:</p>		
<p>ST ANN'S GATE ARCHITECTS LLP The Close, Salisbury, SP1 2EB Tel: 01722 555200 Fax: 01722 555201 e: admin@stainsgate.com w: www.stainsgate.com</p> <p>Date: Oct 2018 Drawn: CL/SP</p> <p>Scale: 1:100 @ A1</p>		

© This drawing may not be reproduced without the prior knowledge and consent of St Ann's Gate Architects LLP